


All Dimensions to be checked on site
 All Dimensions are in millimeters or meters
 Copyright 2016

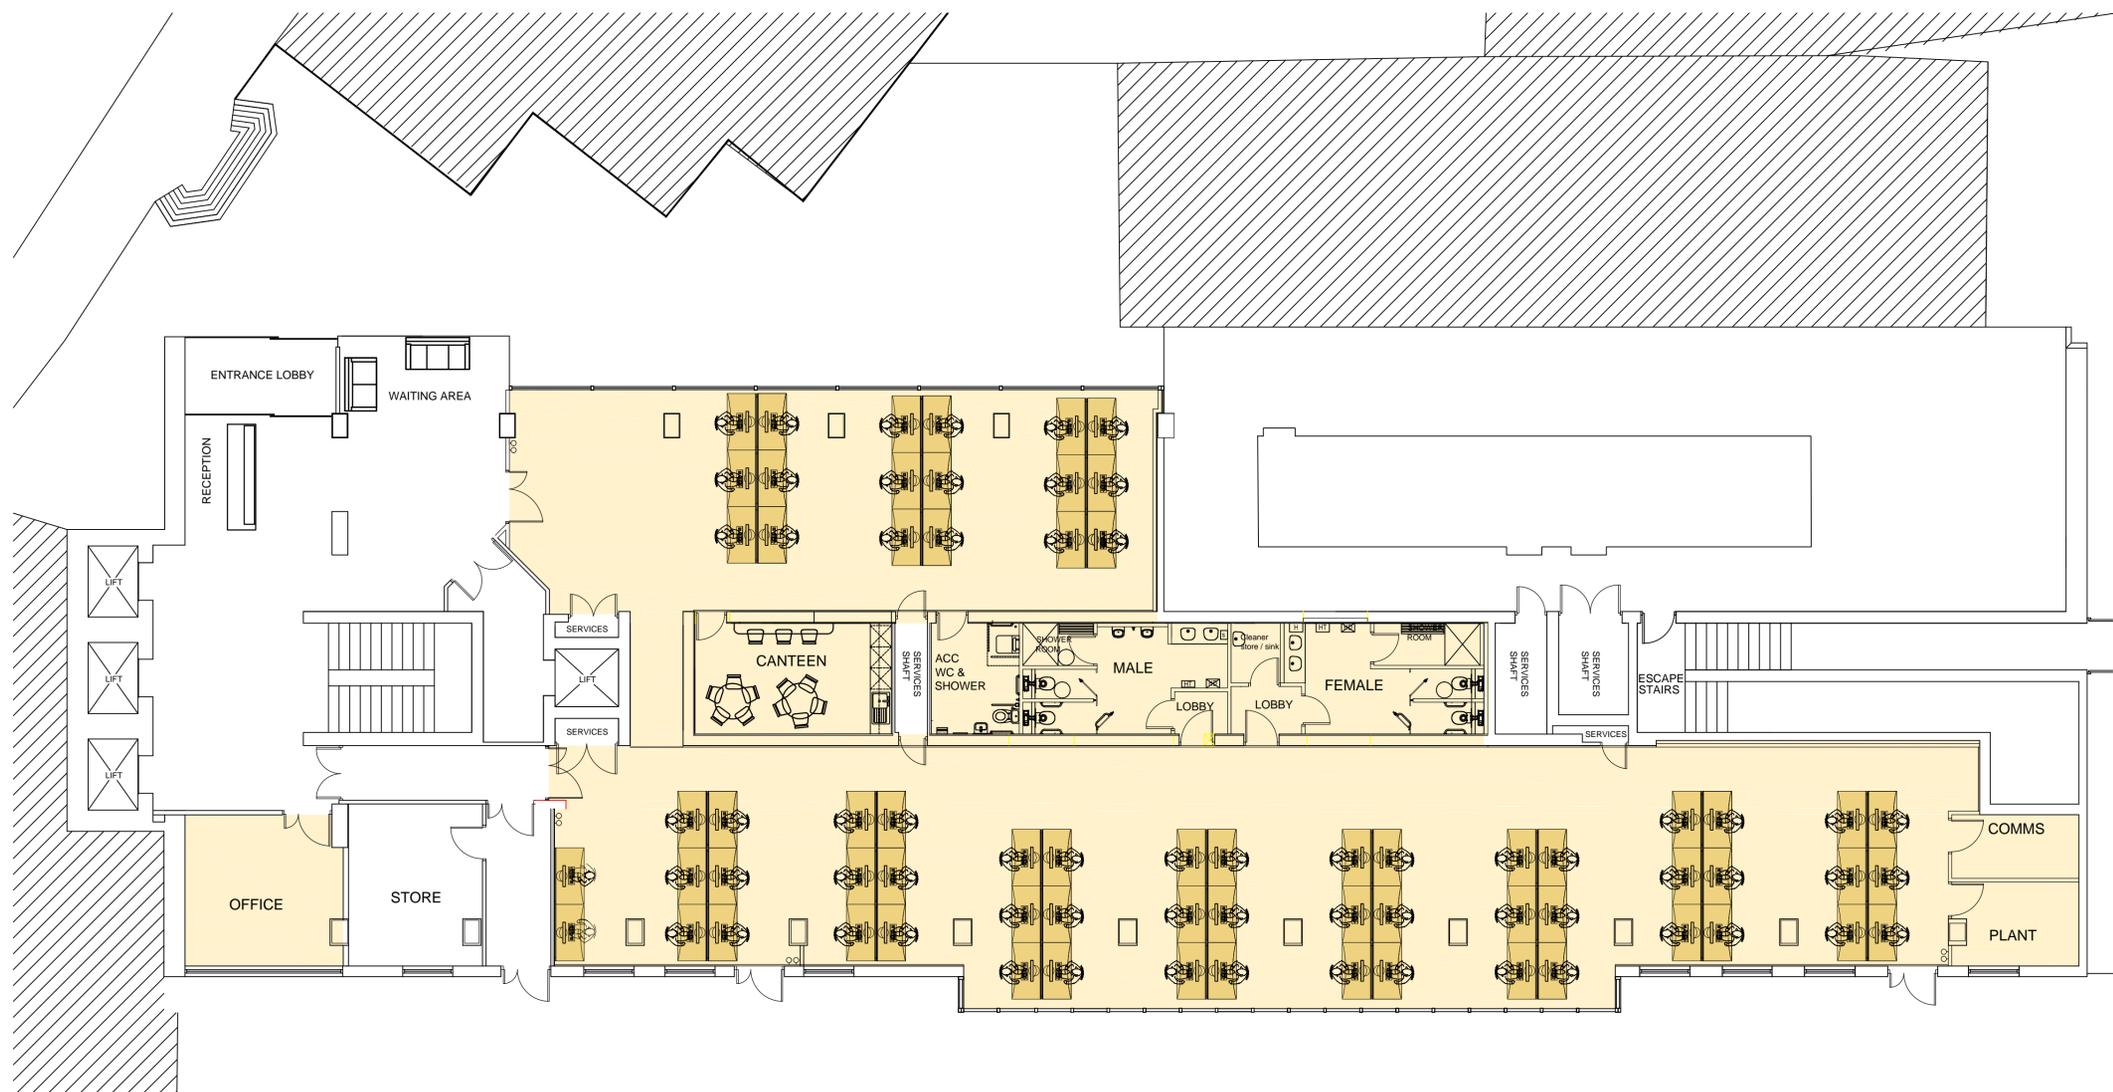

GROUND FLOOR PLAN
 SCALE:NTS

TENANT AREA
 SHADED:

NOTE:
 FLOOR PLAN IS INDICATIVE ONLY.
 ARRANGEMENT IS SUBJECT TO CHANGE
 DURING THE REFURBISHMENT PROCESS.

A	INFORMATION ISSUE ISSUE

FOR ILLUSTRATION PURPOSES ONLY

		Aramark 5th Floor St Stephen Green House Earlsfort Terrace Dublin 2
Tel: (01) 871 5400 Fax: (01) 871 5445		
Client:	EARL LEE CO-OWNERSHIP	Stage: ILLUSTRATION PURPOSE
Project:	GROUND FLOOR ST STEPHENS GREEN HOUSE	
Drawing Title:	Marketing - Ground Floor Layout	

Scale: As shown	Drawn By: AOT
Drg No: BC1986-GA Layout	Date: 23/08/2016