


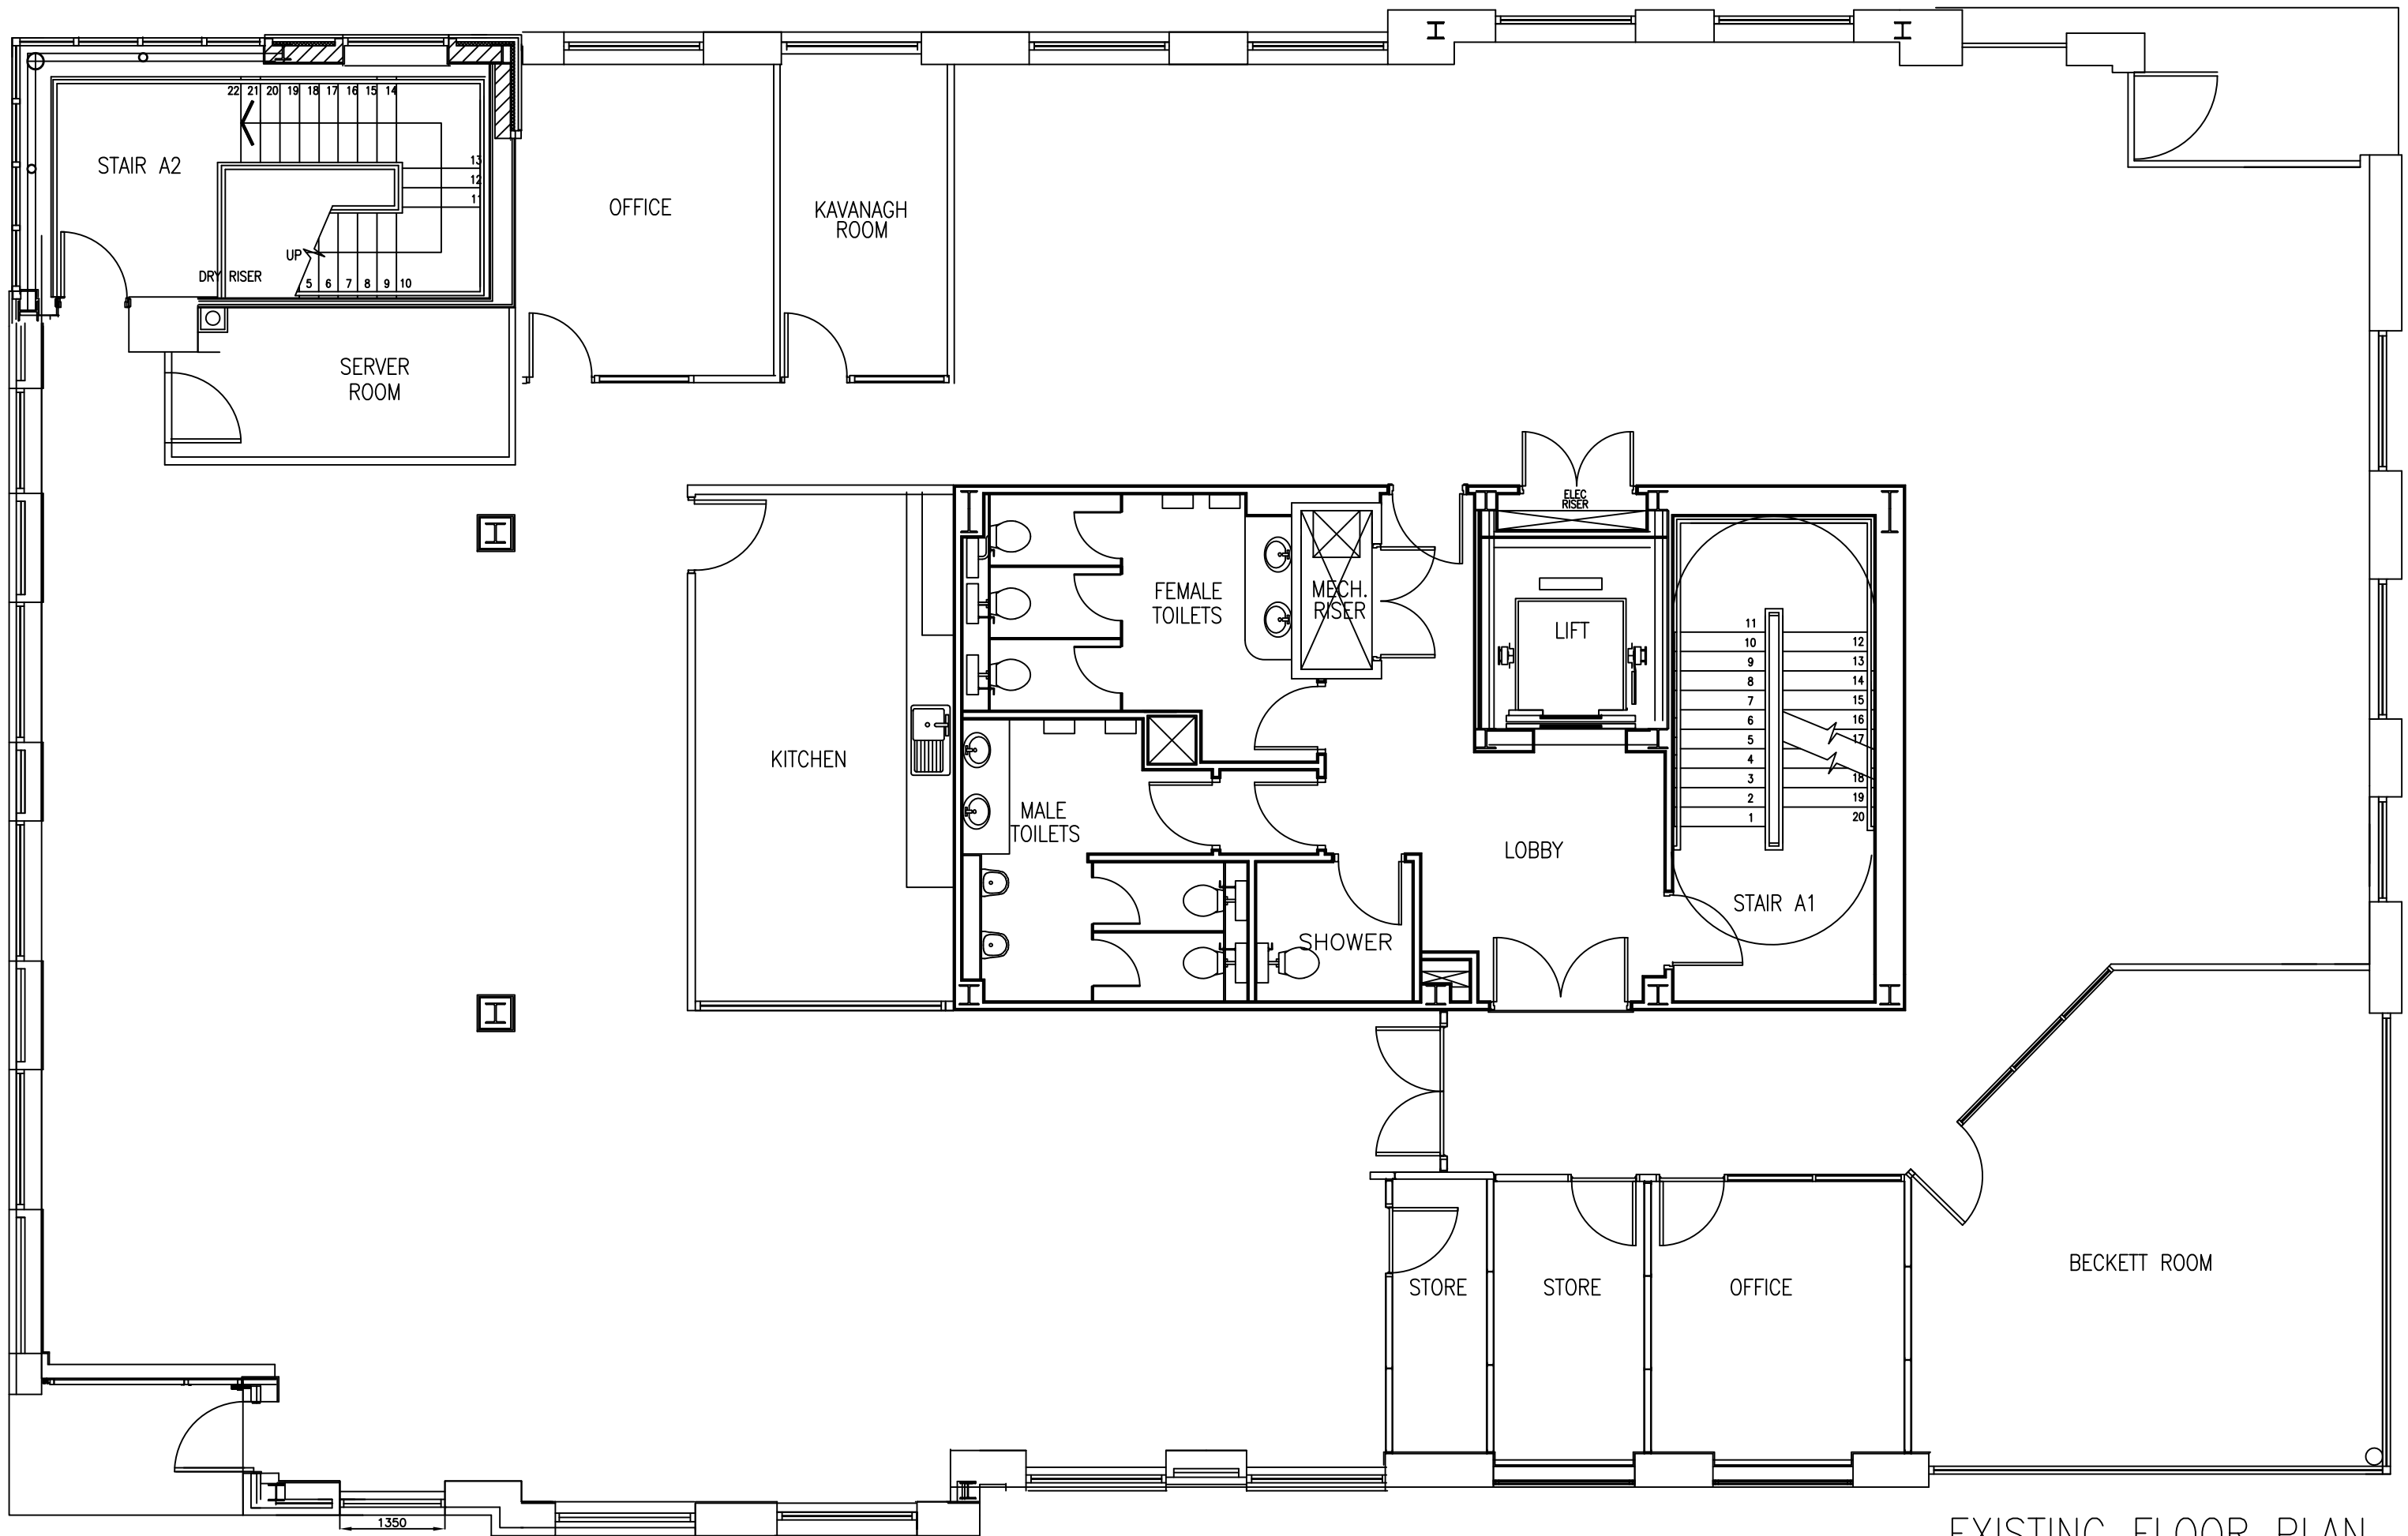

EXISTING FLOOR PLAN